


3027-11B-BK (Black Color)

356⁺¹⁵₋₁₀

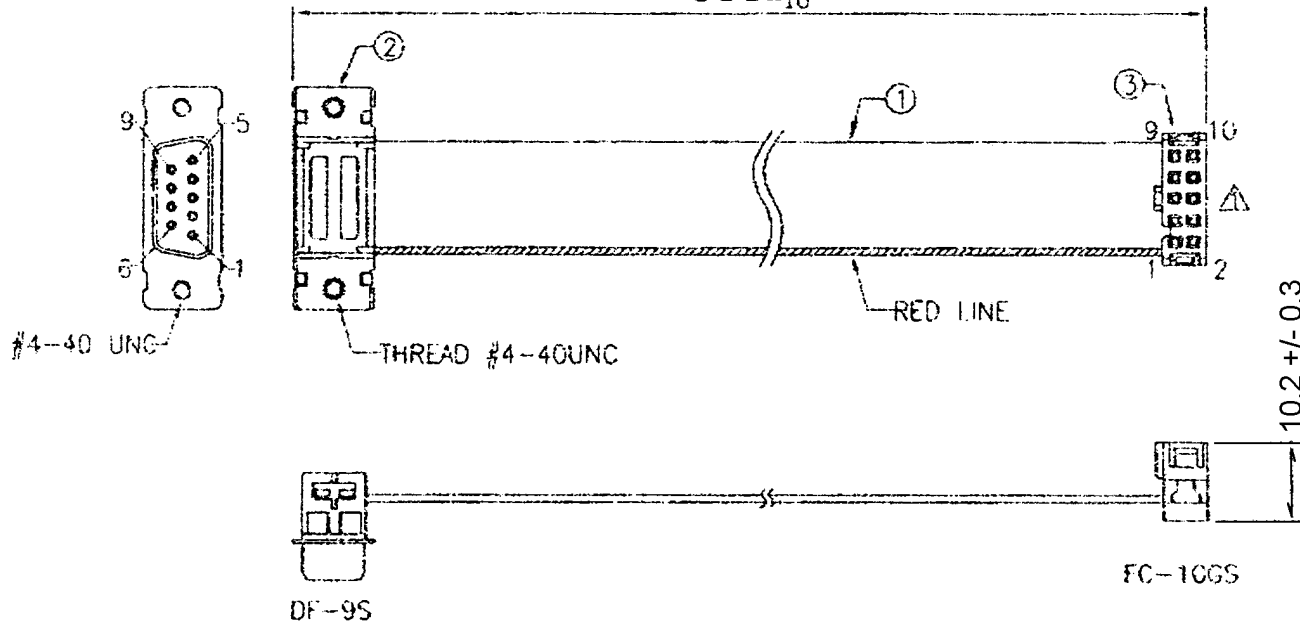

PIN OUT	
DF-9S	FC-10GS
1	RED LINE 1
6	2
2	3
7	4
3	5
8	6
4	7
9	8
5	9
NONE	10

NOTE:

- 1 DO NOT INSTALL CABLE STRAIN RELIEFS.
- 2.FC-10GS CONNECTOR AND EQUIVALENTS MUST BE 9.0mm OR LESS TOTAL CRIMPED HEIGHT.

3	1C140010	BODY	3027-11B-BK (Black Color)	1	SET
2	1B010100	CONN	2540-10-2	1	SET
1	LH000060	CABLE	F-09 UL2651 #28 Pitch:1.27mm LIGHT-GRAY (FLAT CABLE) 356mm	1	FC
ITEM	MATERIAL NO.	TITLE	SPEC	Q. TY	UNIT


General Tolerance		MODIFY NO.	ECO NO.	APP NO.	T930026	INOTE.	DA/18	P/N#
X ±		2004/04/01		PART NO.		REV.	A1	
.X ±				DWG NO.	TDC-1781	SCALE	NONE	
.XX ±				DF-9S/FC-10GS		UNIT	mm	
.XXX ±				AL=356mm		DATE	04.03.01	
PUBLISH NO.	CHECKED.	CHECK	CHECK	DRAW				

CA-C4113-0001

HO CHIEN

www.hochien.com

REVISION	DESCREPTION	DATE	APPD
0	SET UP	NOV/30/2004	C.Y.LIN

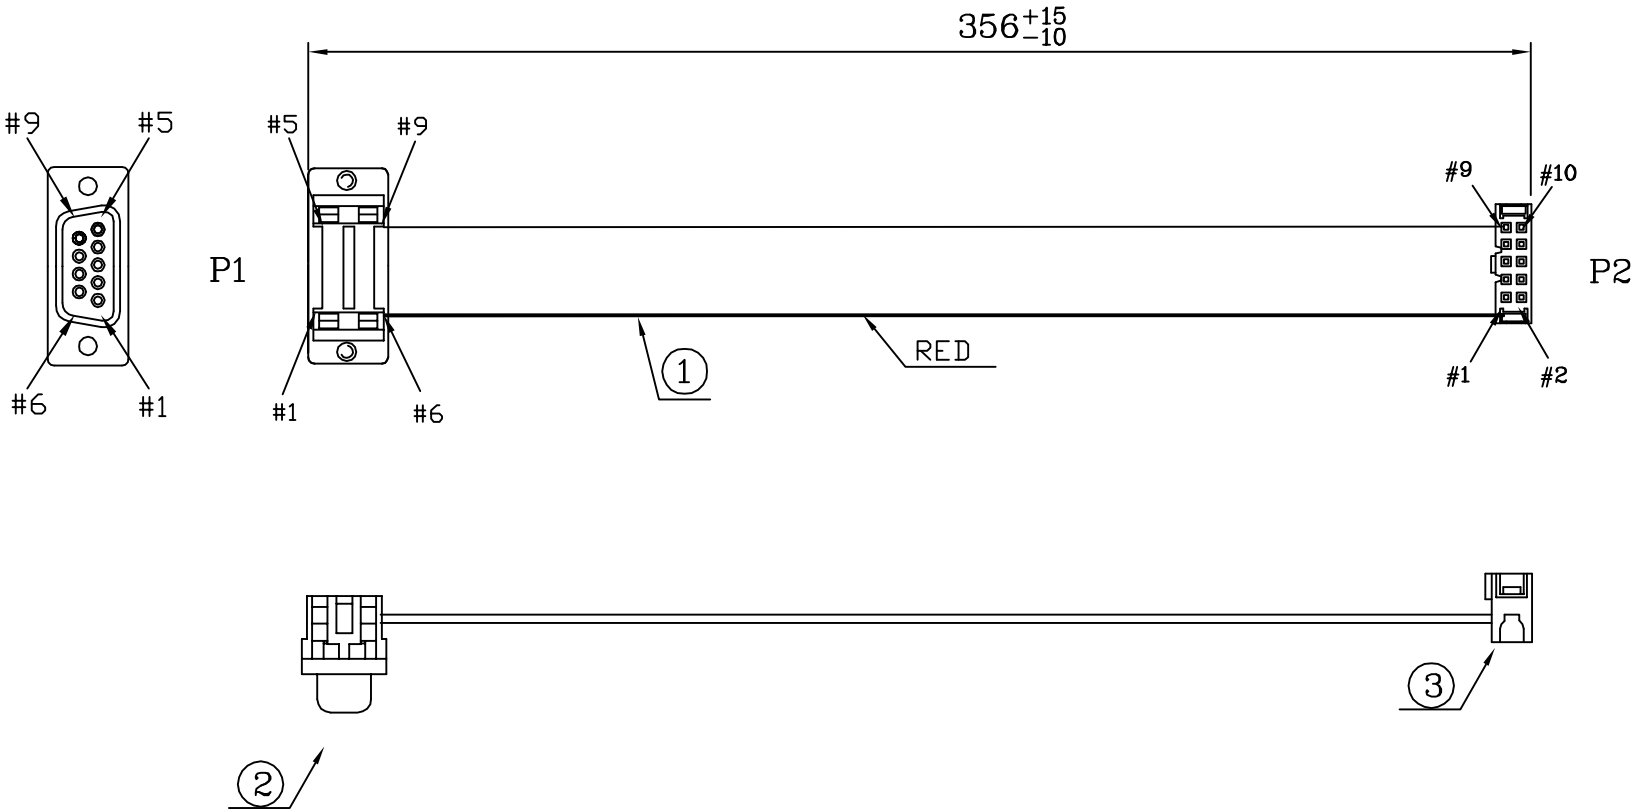

PIN ASSIGNMENT P1 1 6 2 7 3 8 4 9 5 10(NC)	P2	1	390	CARTON:46*30*25CM	1/500	PCS
		2	390	PE BAG:30*28*0.08MM	1/500	PCS
		3	390	PE BAG:3*5*0.06MM	1	PCS
		4	250	IDC-10P<BK><W/NOSE,W/O-SR>	1	SET
		5	250	D-IDC 09F (BK)(W/O-SR) (長耳,鉚埋植螺母#4-40UNC ,)	1	SET
		6	210	FLAT CABLE:28-9C-GRAY-0.356M -UL2651(PH:1.27MM)	1	PCS
		7	NO	PART NO.	QTY	UNIT



HO CHIEN ENTERPRISE CO. LTD

TITLE :

PAGE: 1 OF 1

HO CHIEN P/N. CA-C4113-0001